


Construction of Surface Water Tank (Communal)(7'x7'x6')

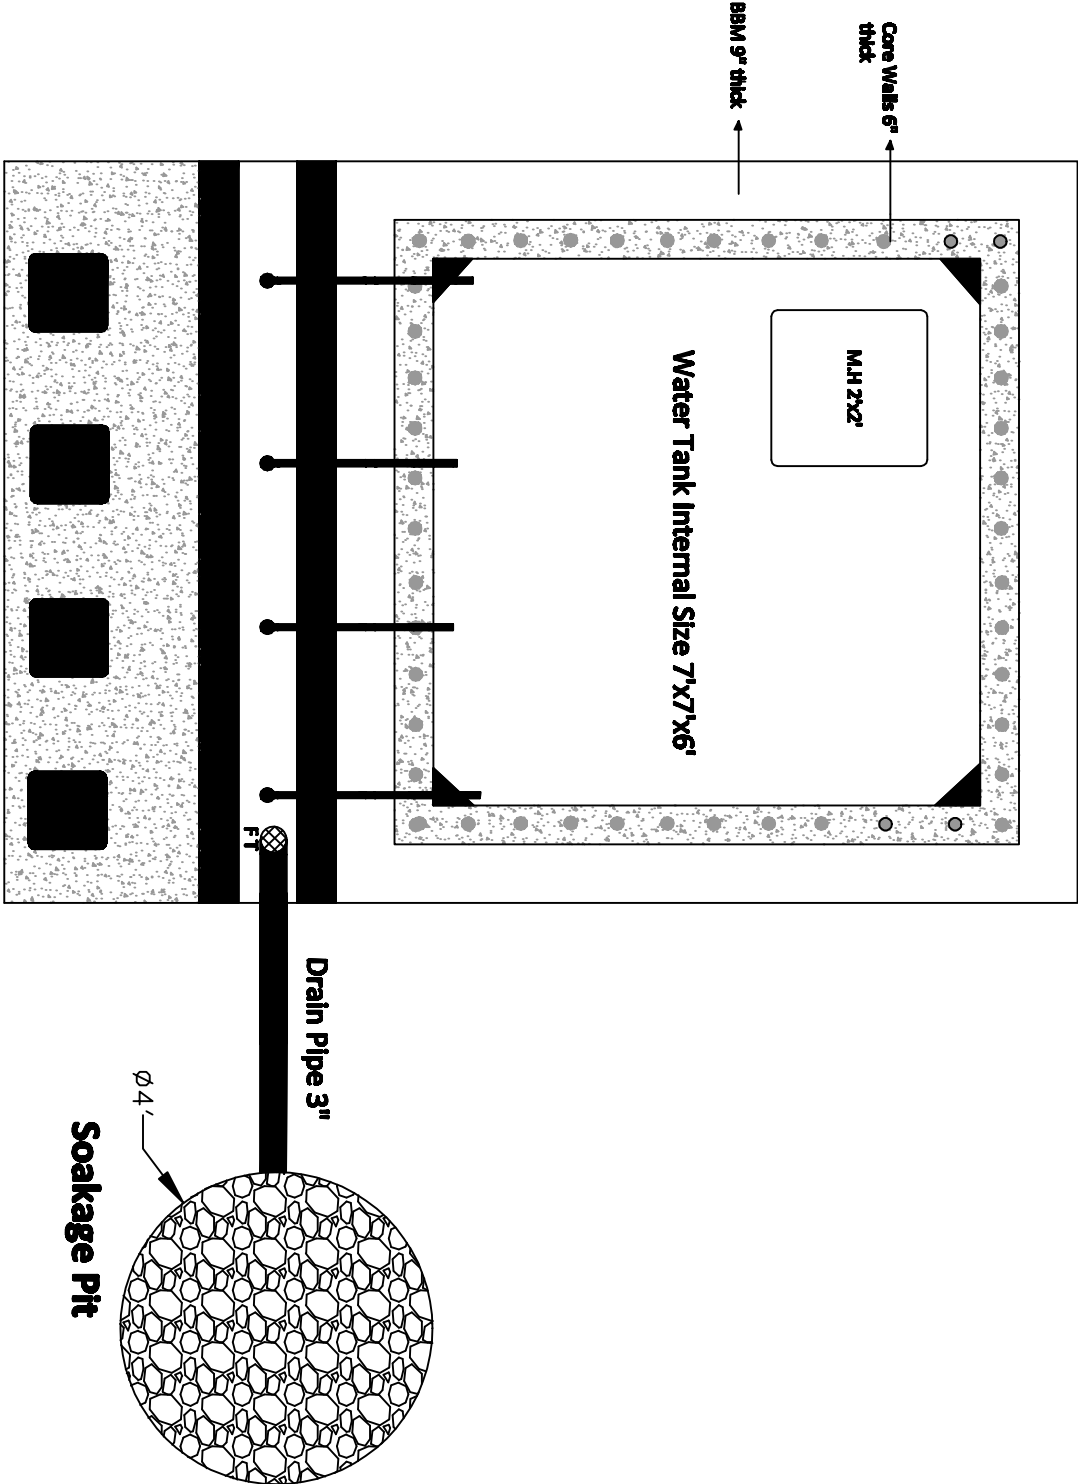

Water Tank Top View
Sarai Qamar
2No's

Prepared By:
IDEA Engineer

Funded by:
IOM