


Construction of Surface water Tank(Communal) (1000 Gallons)

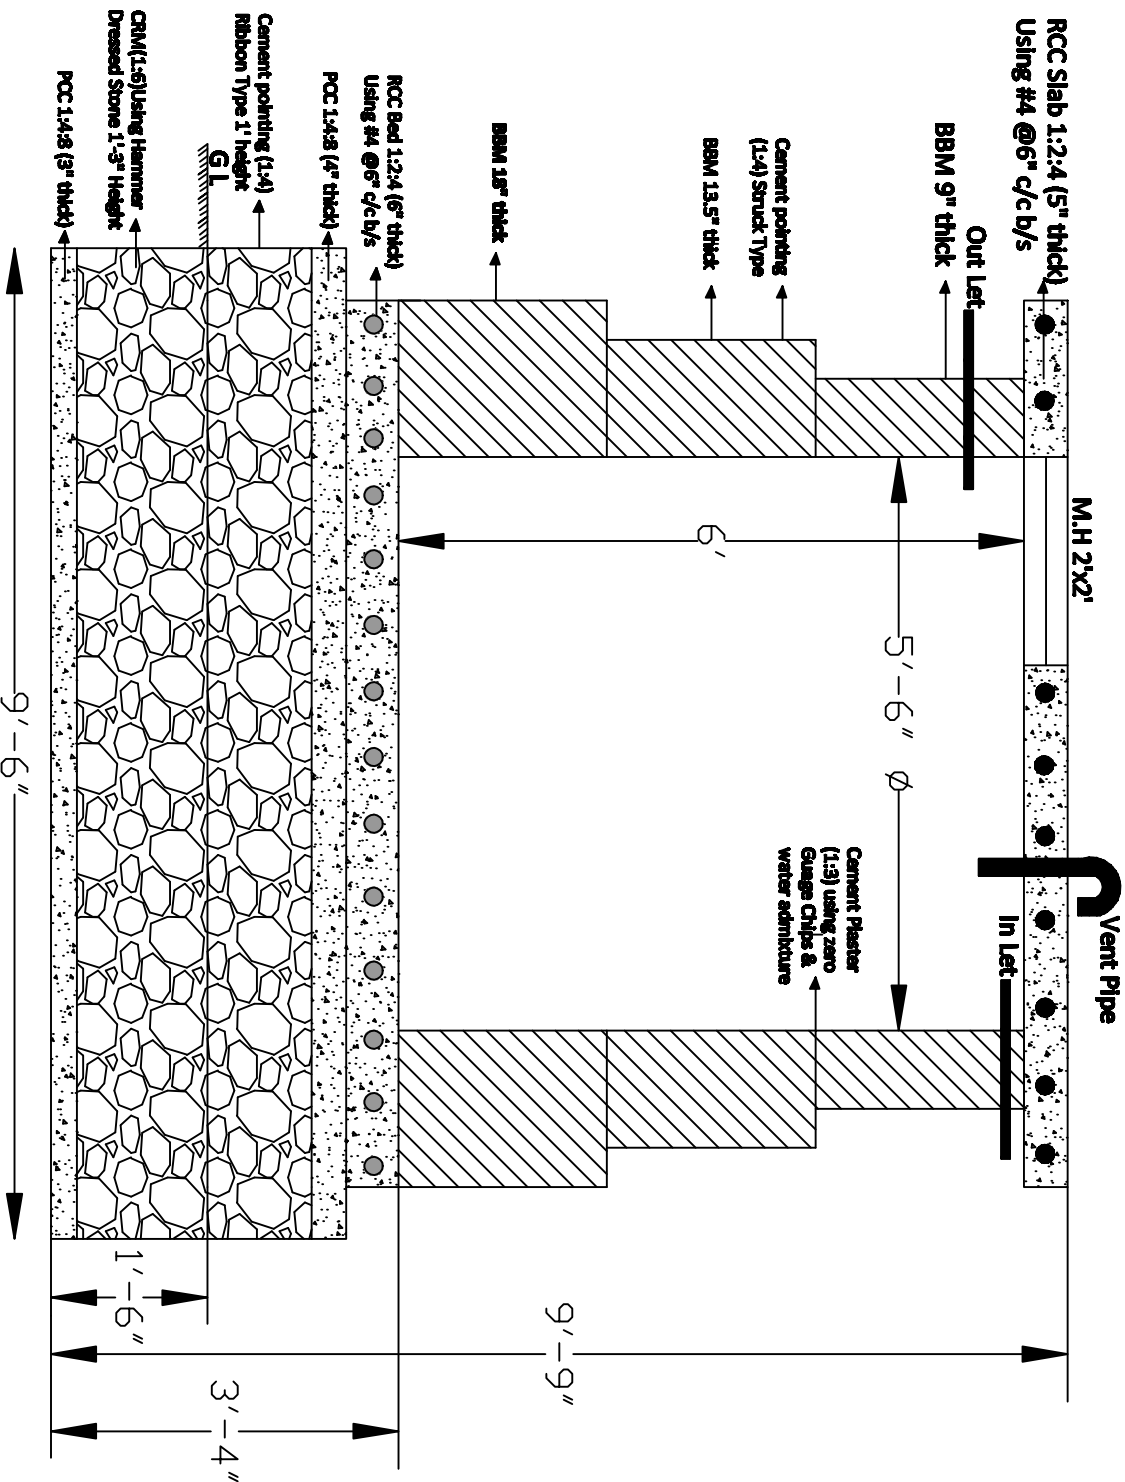

Water Tank Front
Elevation Wazir Garri

Prepared By:
IDEA Engineer

Funded by:
IOM